
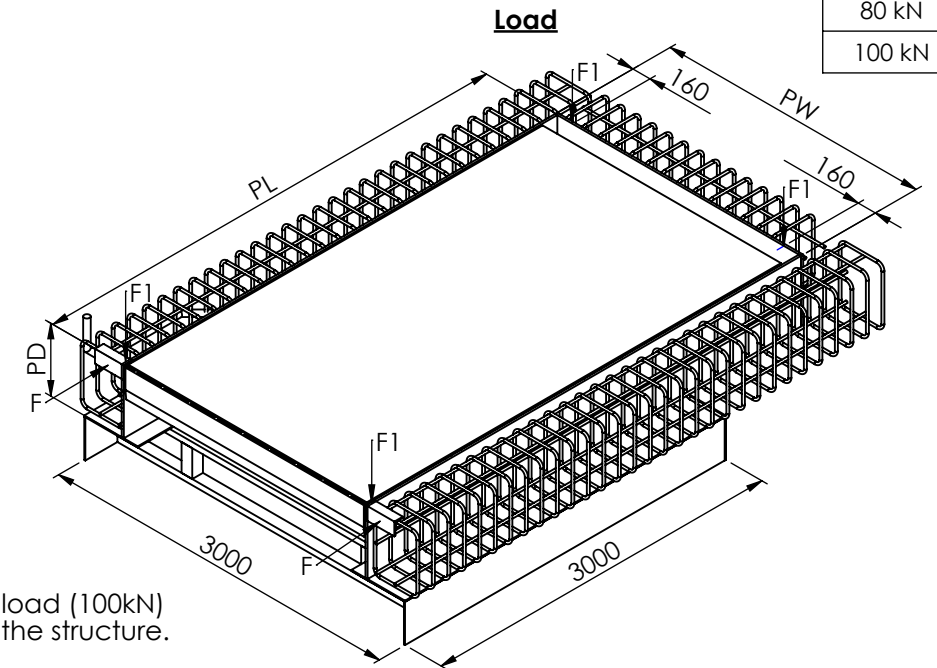
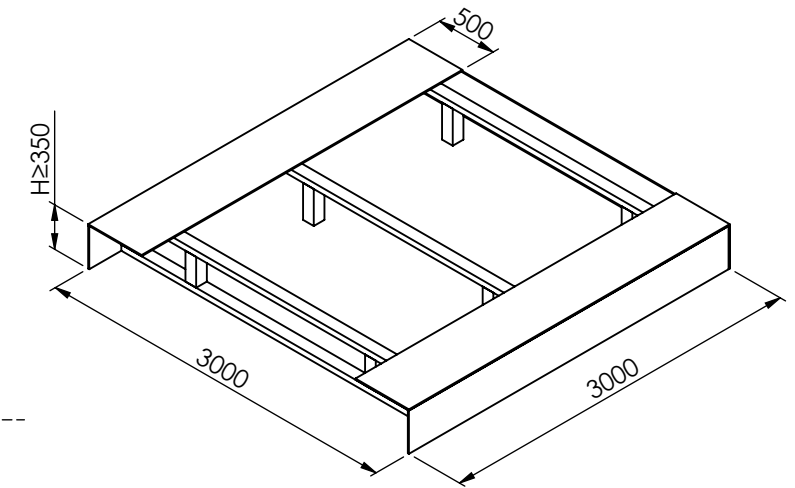
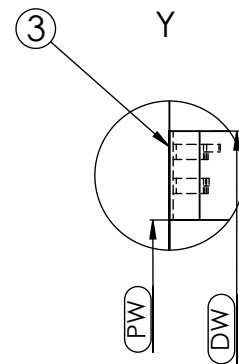
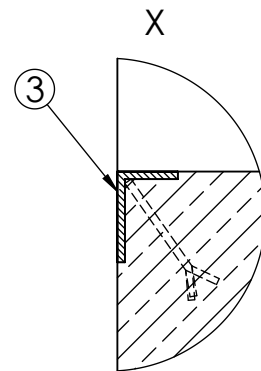
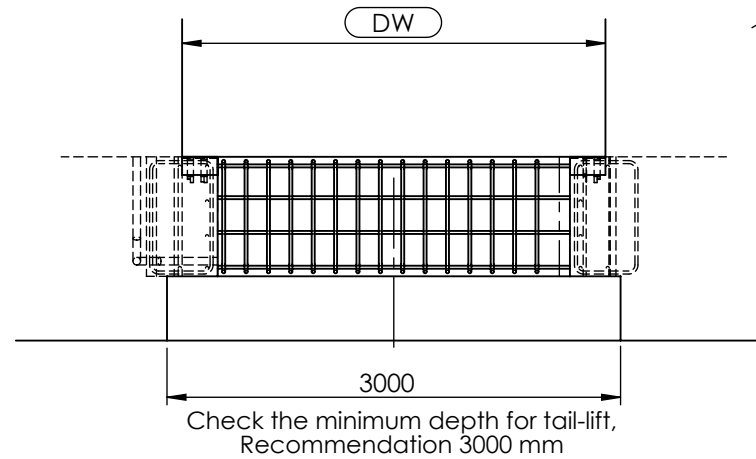


SECTION A-A

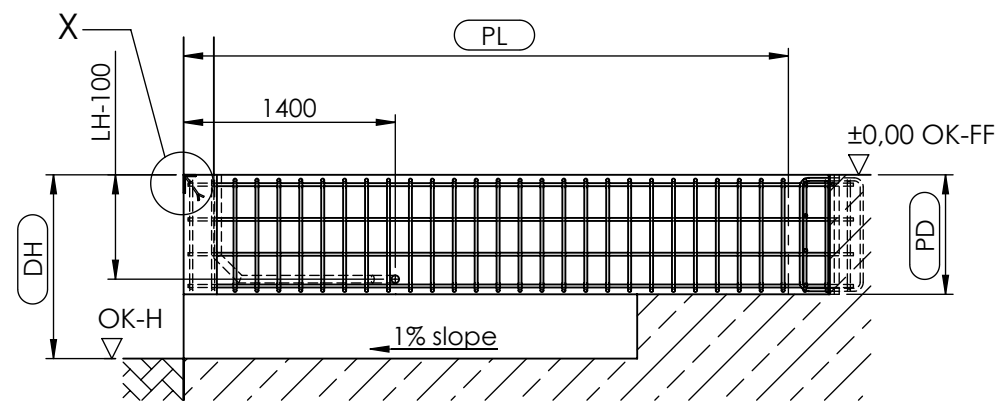

Load capacity	F1
60 kN	57 kN
80 kN	76 kN
100 kN	95 kN

F = The horizontal impact load (100kN) must be absorbed by the structure.
F1= Cross traffic position

Placement of the conduits: either on the right or on the left side.
Illustration: installation on the right side

DH = Dock height
LH = Leveller height
OK-FF = Finish floor level
OK-H = Yard level
PW = Pit width
DW = Door width
NL = Nominal lenght
PL = Pit lenght
PD = Pit depth

by others:

① - Conduit for wiring internal diameter min. 50mm, angles <45°

② - Reinforcement

③ - Steel profile e.g. angle 120x80x10

Attention:

- Do not deviate from the measurements given

- The pit walls must be vertical

-The corners of the pit must be square (diagonals must be equal)

- The preparation of the pit and the dowels by others

Installation place drawn: NL=4000
NW=2000
LH=950

NL	3000	3500	4000	4500
PL	3055	3555	4055	4555
LH	800	900	950	950
PD	790	890	940	940

NW	PW
2000	2130
2200	2330
2250	2380
2400	2530

DIMENSIONS ARE IN MILLIMETERS

DO NOT SCALE DRAWING

REVISION C

	NAME	SIGNATURE	DATE
DRAWN	R. Słuszczyk		22.05.2023
CHK'D			
APPV'D			
MFG			
Q.A			

PJP MAKRUM
Industrial Group
PJP MAKRUM S.A.
Plac Kościeleckich 3
85-033 Bydgoszcz
POLAND

TITLE:

PTU B with tail lift

DWG NO.

PTU.00.00.25-EN

A3

SCALE:1:50

EN